


Concept Design


ARCHITECTURE INTERIOR DESIGN

89 MONROE CENTER NW
GRAND RAPIDS, MI 49503
PHONE: (616) 771-0809
WWW.CONCEPTIGR.COM

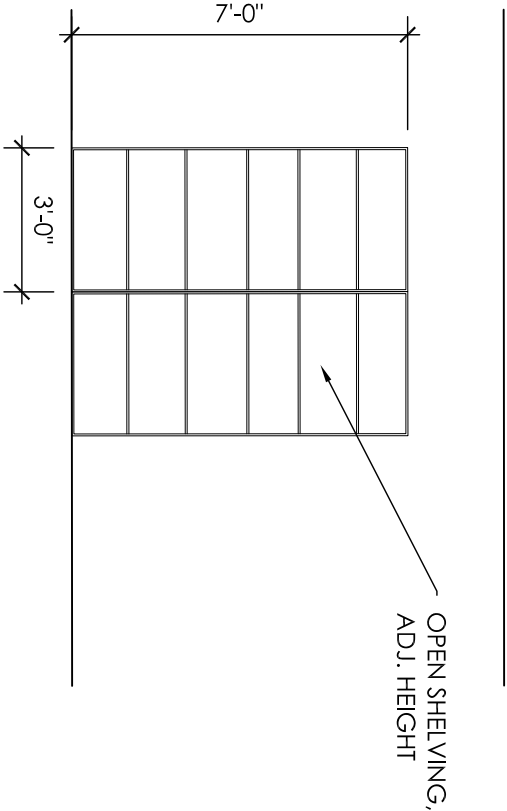


BK1
TALL BOOKCASE ELEVATION

SCALE: 1/4" = 1'-0"

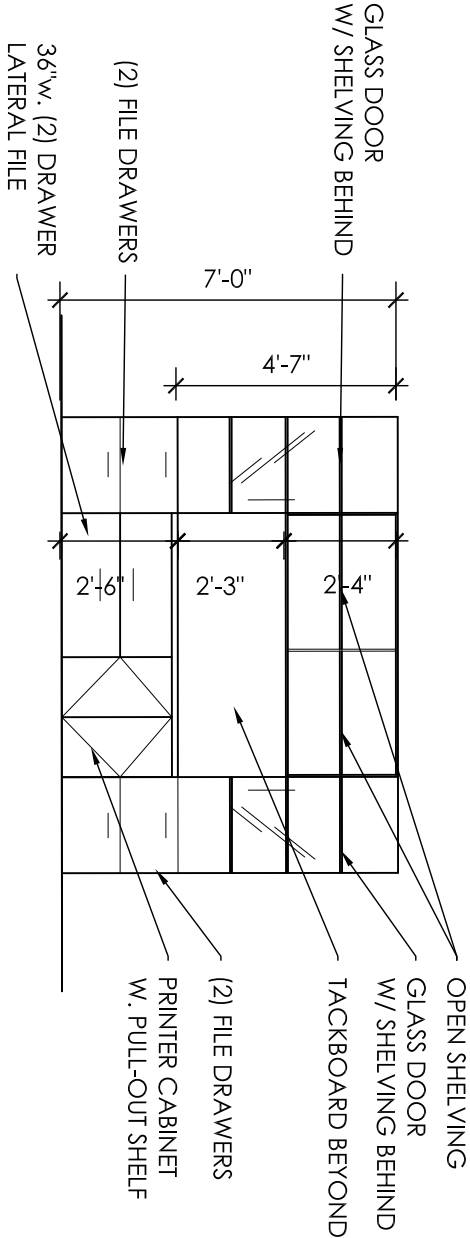

D1
CREDENZA / HUTCH ELEVATION

SCALE: 1/4" = 1'-0"

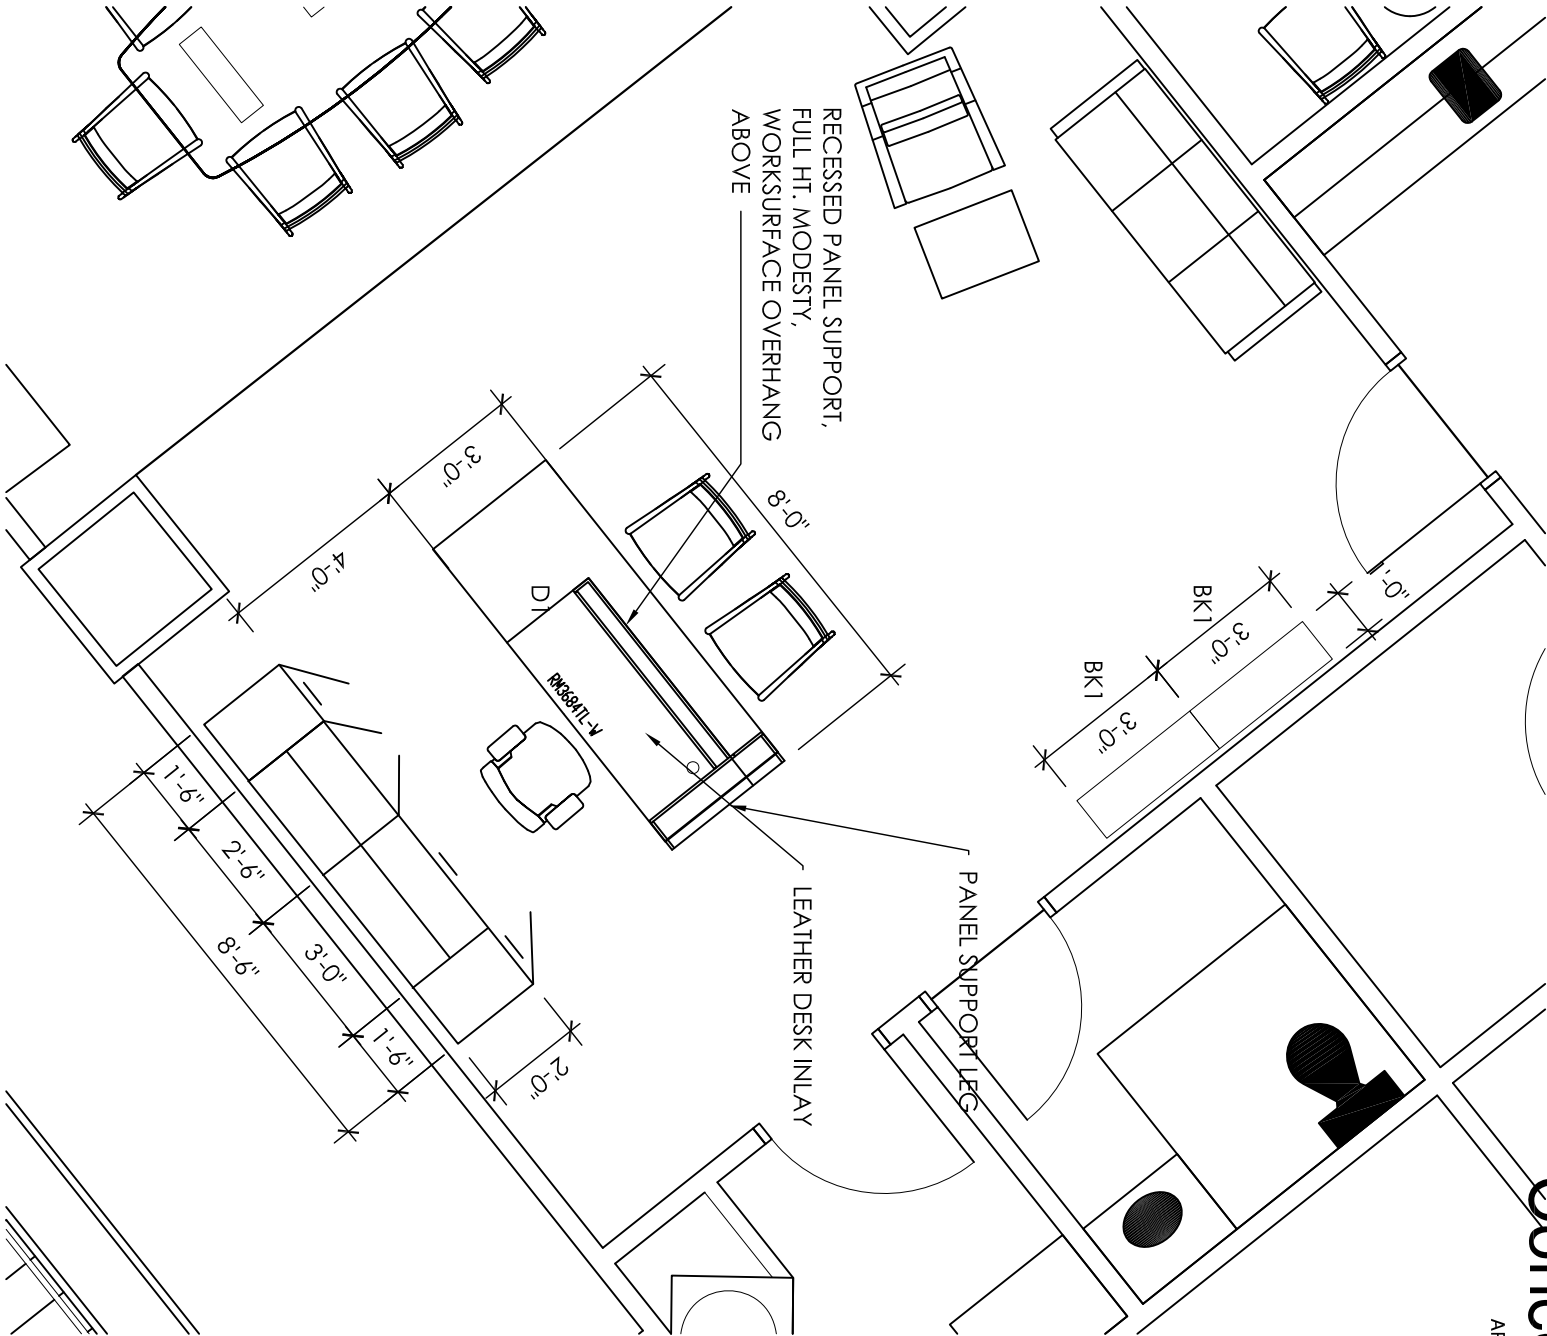

D1 & CR1
DESK & STORAGE CREDENZA PLAN

SCALE: 1/4" = 1'-0"

U.S. BANKRUPTCY COURT WDMI

1 Division Ave. N.
Grand Rapids, MI

F.1

DATE: 12.04.15

SHEET:

FILE:

FURNITURE PLANS