

Concept Design

ARCHITECTURE INTERIOR DESIGN

89 MONROE CENTER NW
GRAND RAPIDS, MI 49503
PHONE: (616) 771-0809
WWW.CONCEPTGR.COM

U.S. BANKRUPTCY COURT WDMI

1 Division Ave. N.
Grand Rapids, MI


DATE: 12.04.15

SHEET:

F.3

FILE:

FURNITURE PLANS

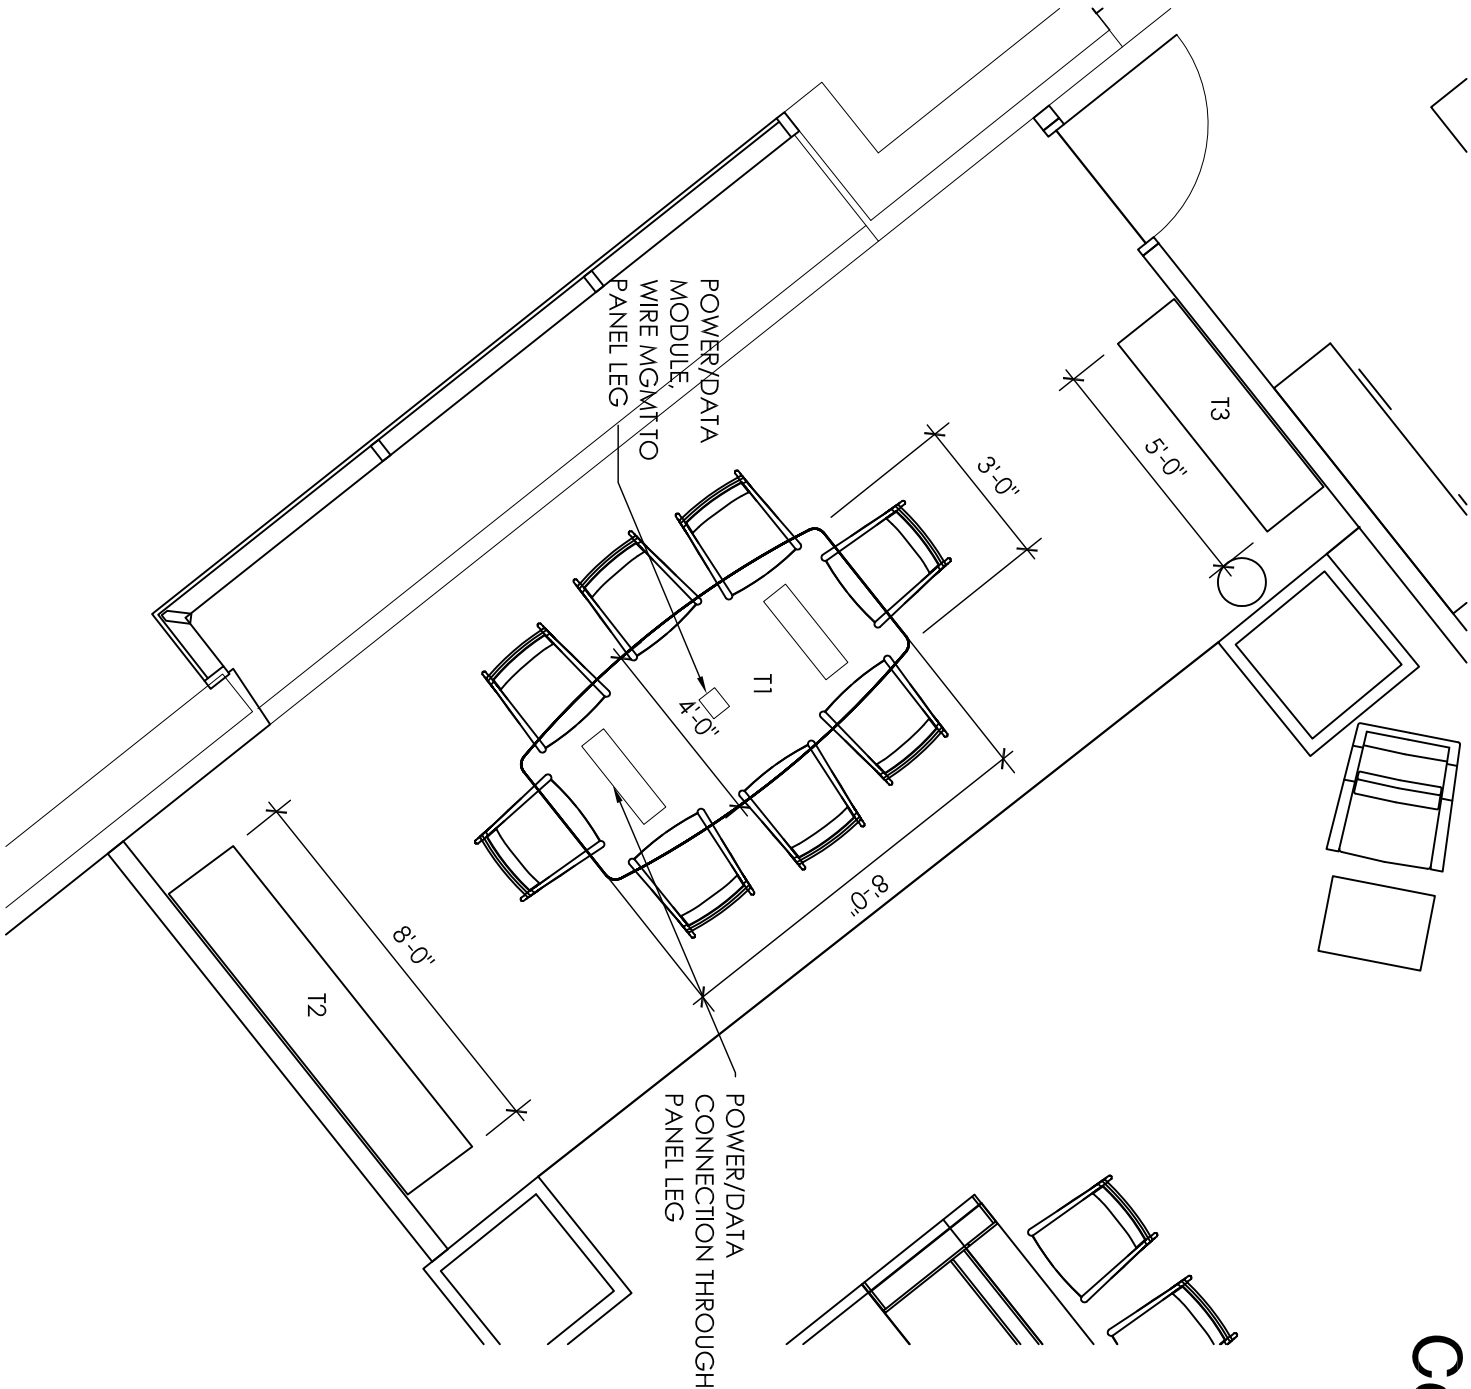

5

T1: CONFERENCE TABLE

SCALE: 1/4" = 1'-0"